


P:\2010\10.06513 RCIB - General Services - Task Orders\Task 3 - Conceptual Grading\Pawnook Farm Road\Santek Concept.dwg 8/17/2012 2:52 PM QUENTIN

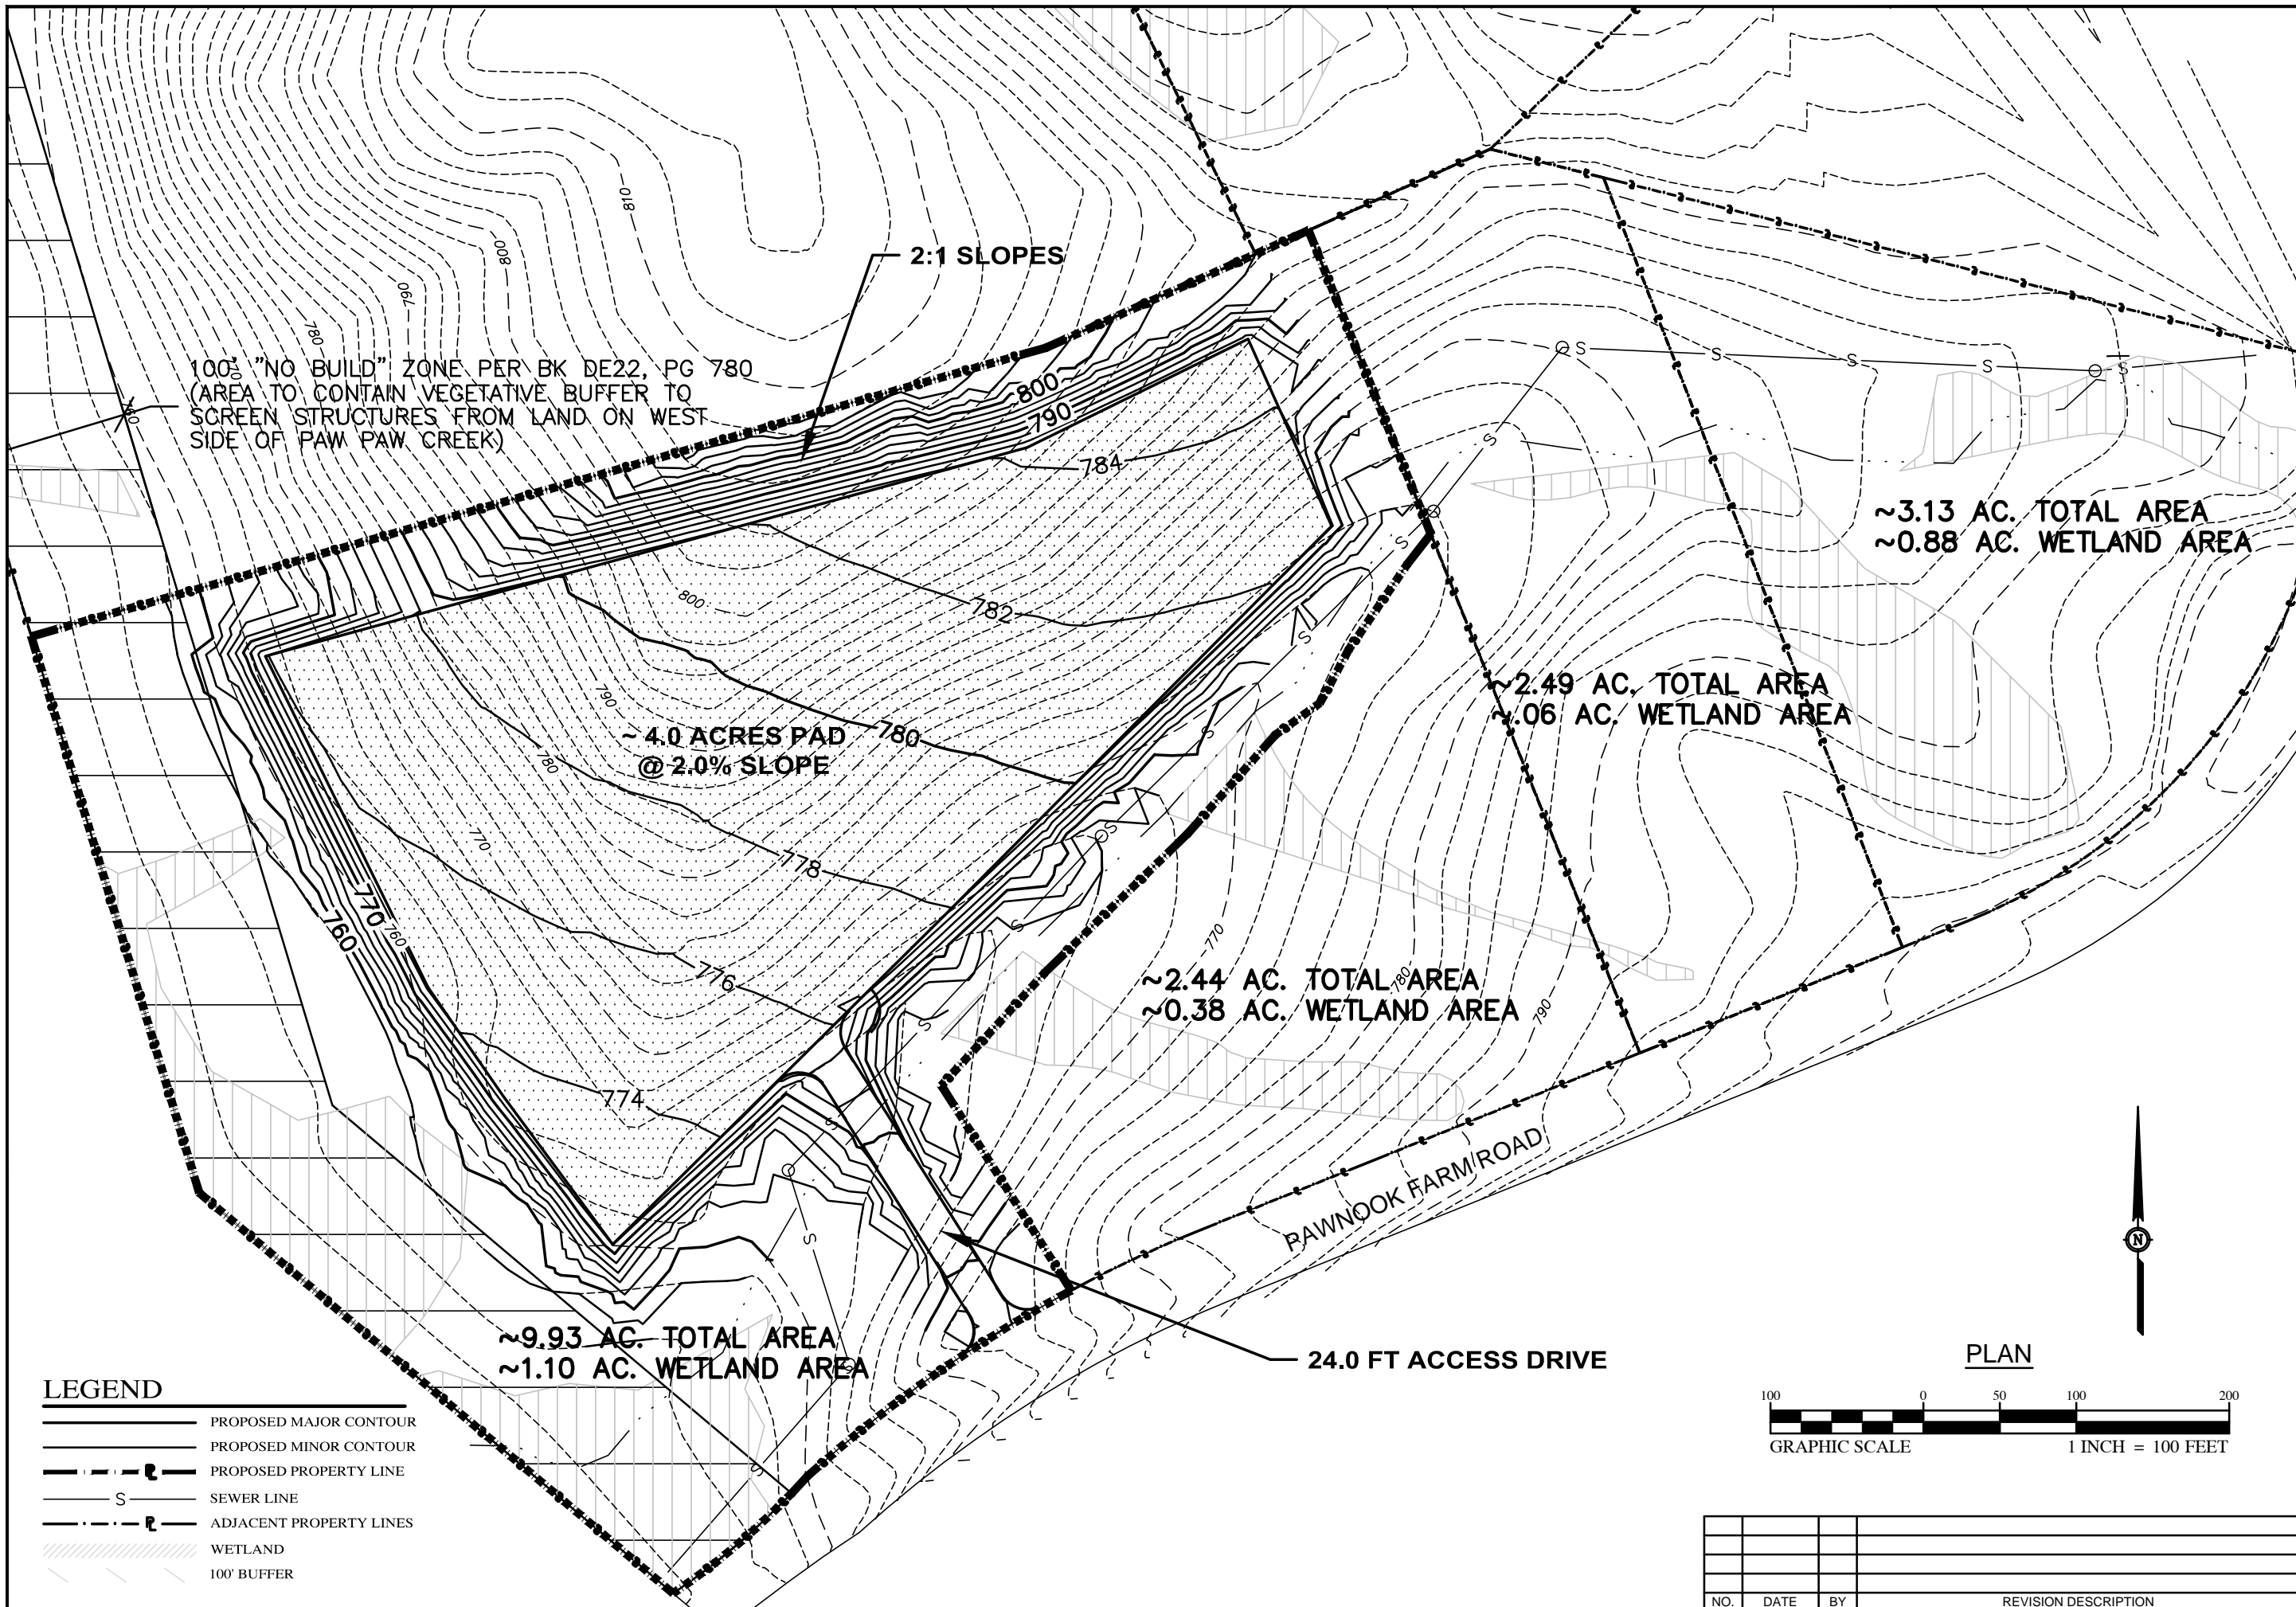

LEGEND

- PROPOSED MAJOR CONTOUR
- PROPOSED MINOR CONTOUR
- - - - - PROPOSED PROPERTY LINE
- S - SEWER LINE
- - - - - ADJACENT PROPERTY LINES
- /// WETLAND
- 100' BUFFER

NO.	DATE	BY	REVISION DESCRIPTION



PRELIMINARY
NOT FOR
CONSTRUCTION

CONCEPTUAL DESIGN
PAWNOOK FARM ROAD
ROANE REGIONAL BUSINESS
AND TECHNOLOGY PARK
ROANE COUNTY, TENNESSEE

JOB NO.: 10.06513
DATE: 08/17/12
DESIGNED BY: GEC
CADD BY: GEC
DESIGN REVIEW:
CONST. REVIEW:
Santek Concept.dwg

CONCEPTUAL SITE PLAN
~ 12.4 ACRE SITE

SHEET
1 of 1