
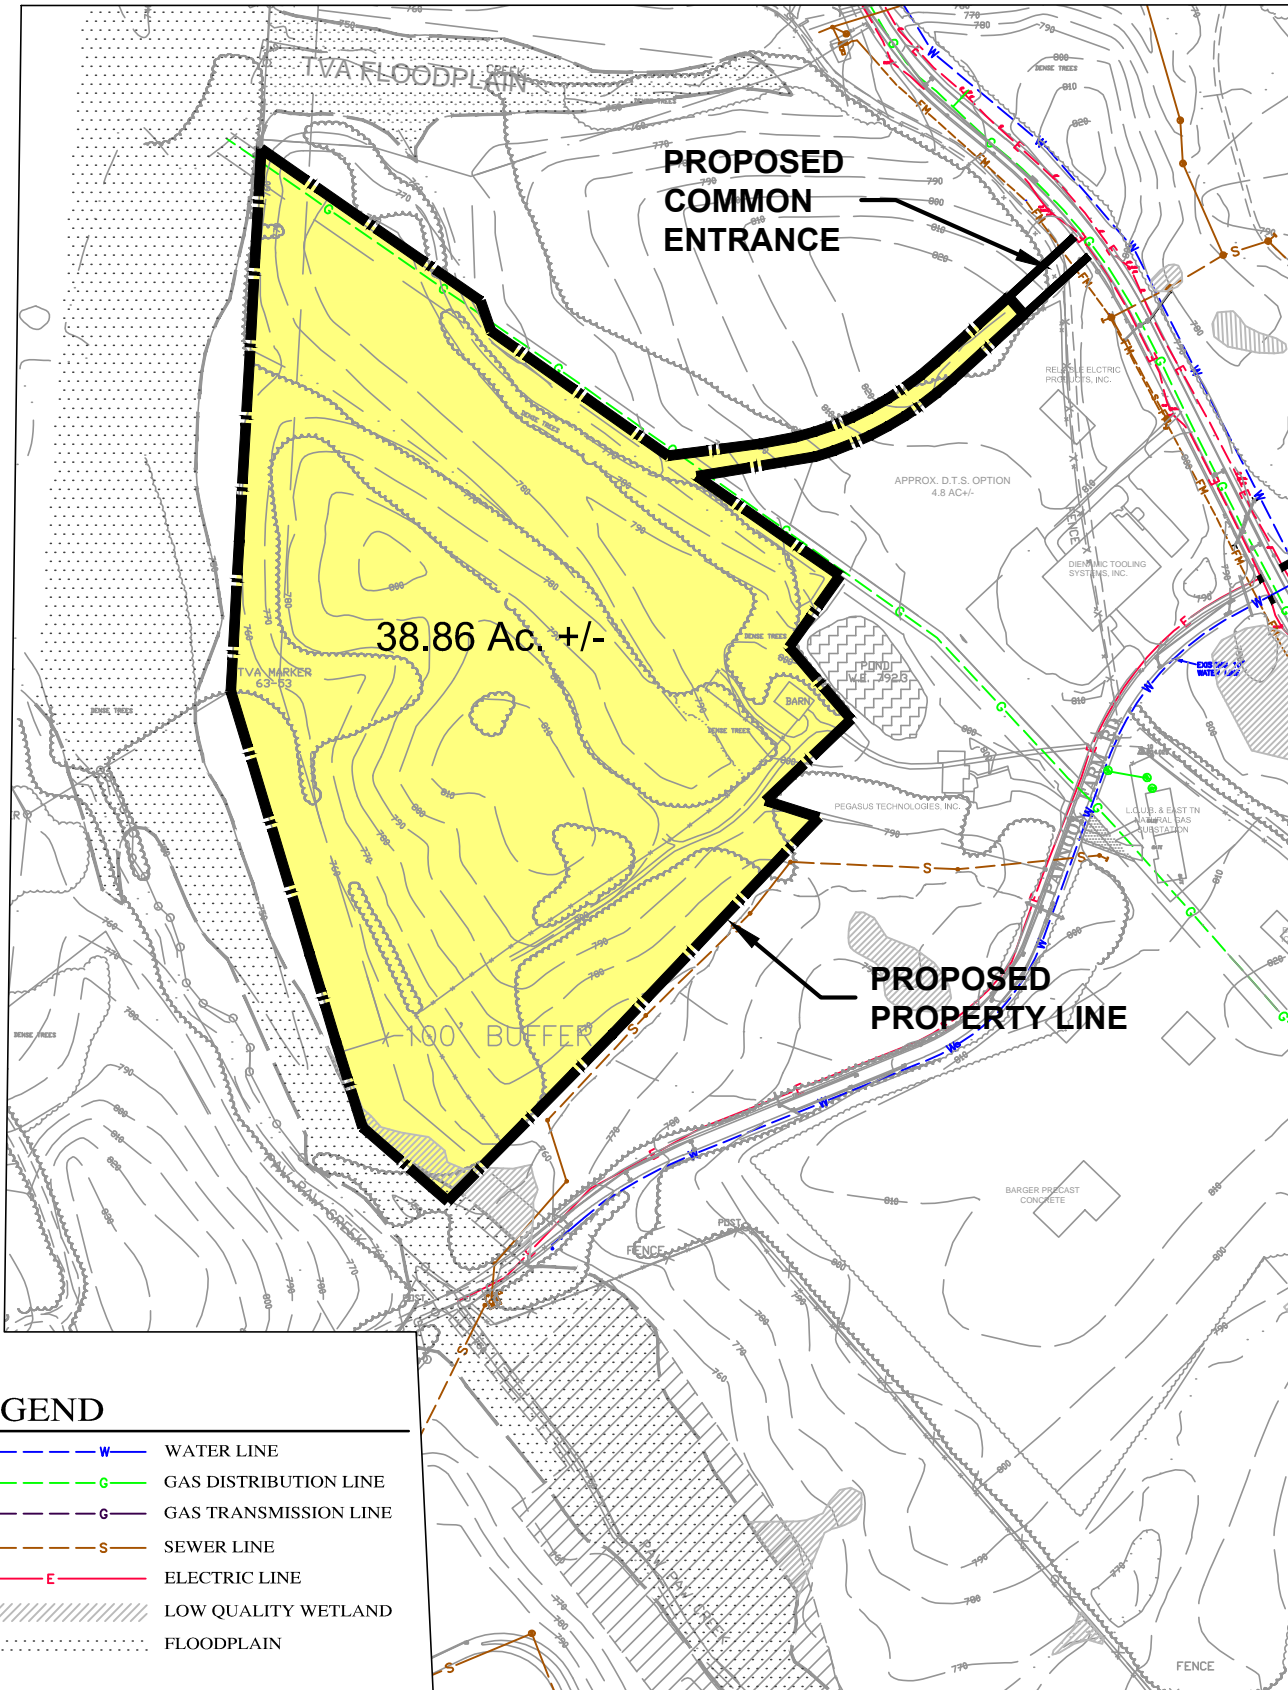


PLAN

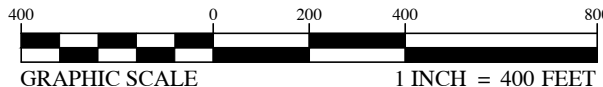

LEGEND

- W WATER LINE
- G GAS DISTRIBUTION LINE
- G GAS TRANSMISSION LINE
- S SEWER LINE
- E ELECTRIC LINE
- / / / / LOW QUALITY WETLAND
- FLOODPLAIN

P:\2010\10.06513.000 RoanCoID - General Marketing\Drawings\RRBTP\RoanCoID - 12/15/2014 1:42 PM ANDREW



ROANE REGIONAL BUSINESS AND TECHNOLOGY PARK
ROANE COUNTY, TENNESSEE

JOB NO.: 10.06513
DATE: DEC., 2014
DESIGNED BY: QEC
CADD BY: ADW
DESIGN REVIEW: _____
CONST. REVIEW: _____
FILE NAME: 2014.12.15 Project.dwg

PROJECT IM
38.86 ACRE SITE
BASE MAP

SHEET
3 OF 3