
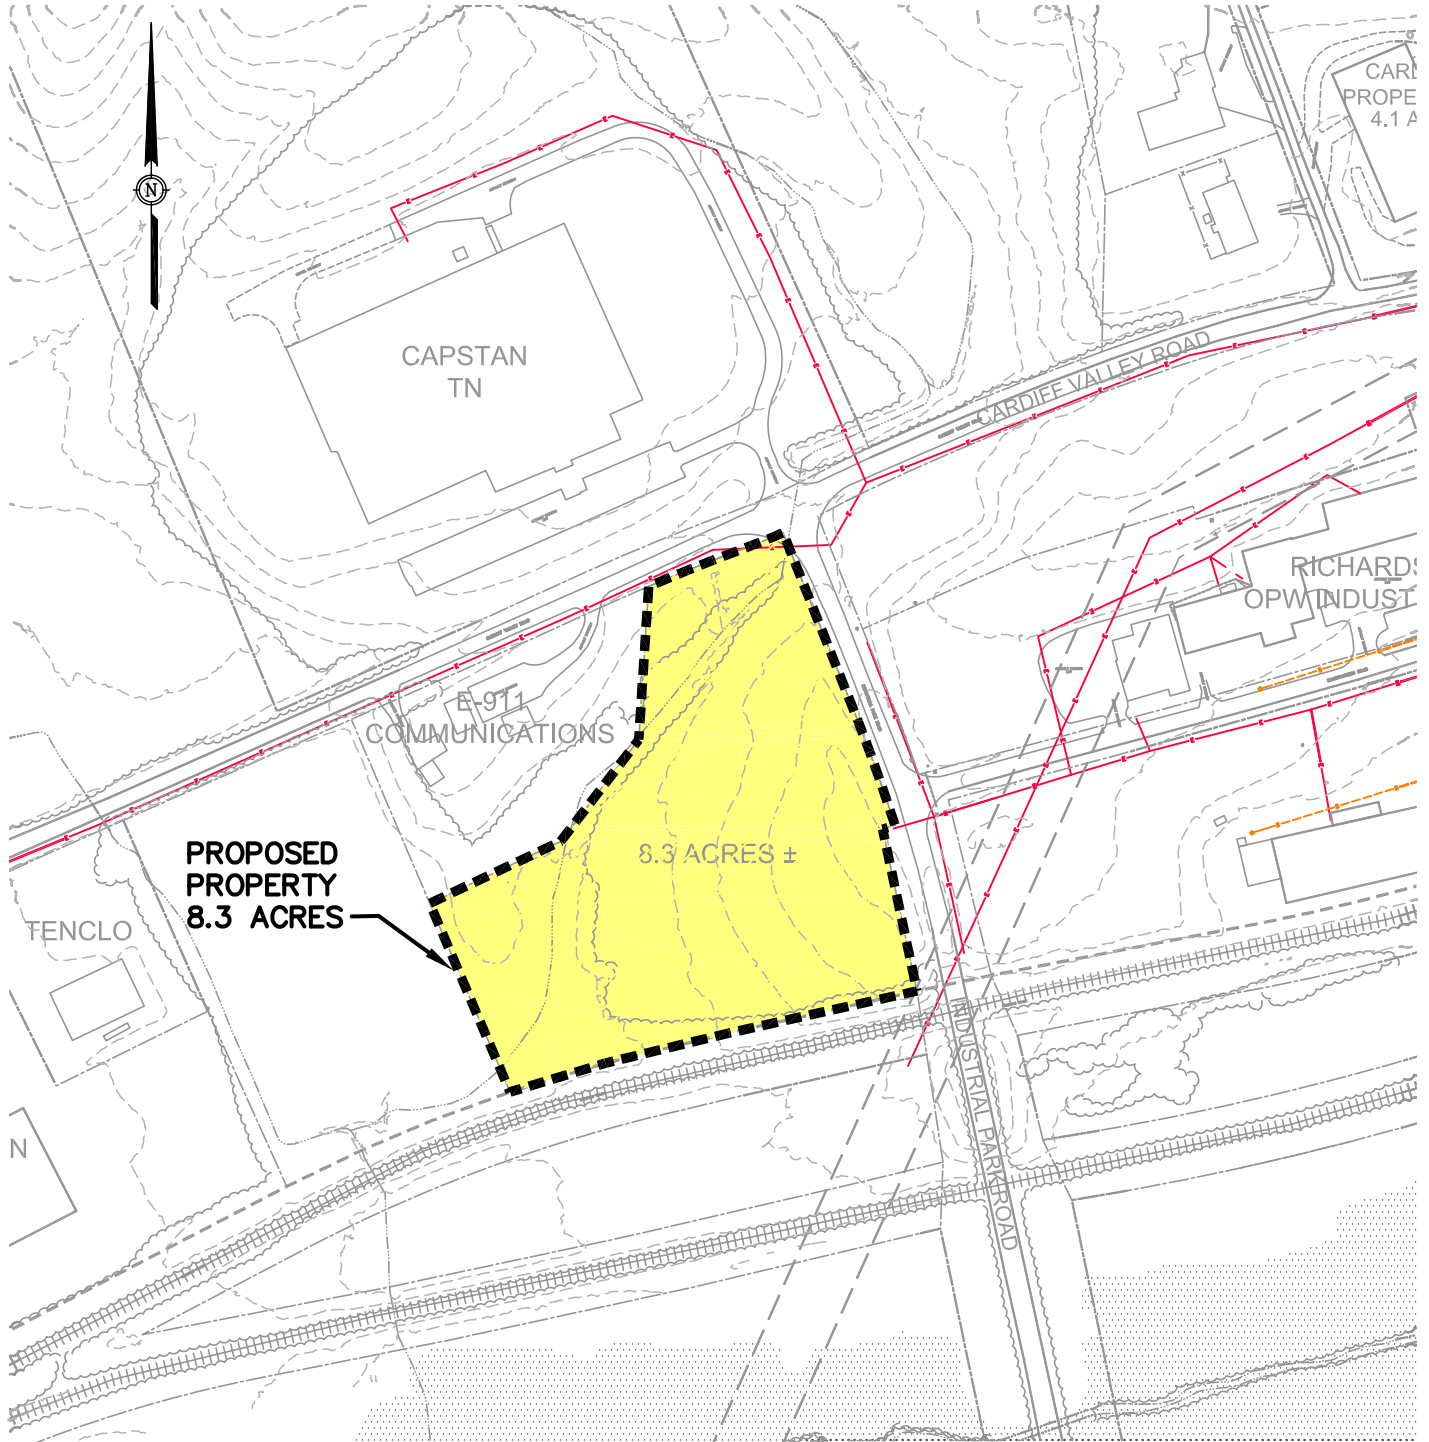


PLAN

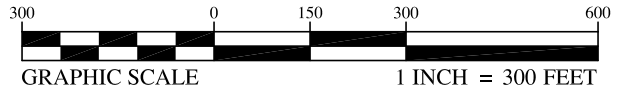

PROPOSED PROPERTY
8.3 ACRES

8.3 ACRES ±

LEGEND

- W — 8" WATER LINE
- G — 6" GAS DISTRIBUTION LINE
- S — 8" SEWER LINE
- E — ELECTRIC LINE
- WETLAND
- FLOODPLAIN

DAVID ROBINETTE

P:\2010\10.06513.000 RoanCoID - General Marketing\Drawings\RCIP\8.3-Acre Site\8.3-Acre Site.dwg 11/29/2012 3:17 PM QUENTIN

McGill
ASSOCIATES
ENGINEERING · PLANNING · FINANCE
118 MABRY HOOD ROAD, SUITE 400 KNOXVILLE, TN 37922 PH. (865) 693-2668

ROANE COUNTY
INDUSTRIAL PARK
ROANE COUNTY, TENNESSEE

JOB NO.: 10.06513
DATE: NOVEMBER, 2012
DESIGNED BY: QEC
CADD BY: QEC
DESIGN REVIEW: _____
CONST. REVIEW: _____
8.3-Acre Site.dwg

8.3 - ACRE SITE
SITE MAP

SHEET
C-003