
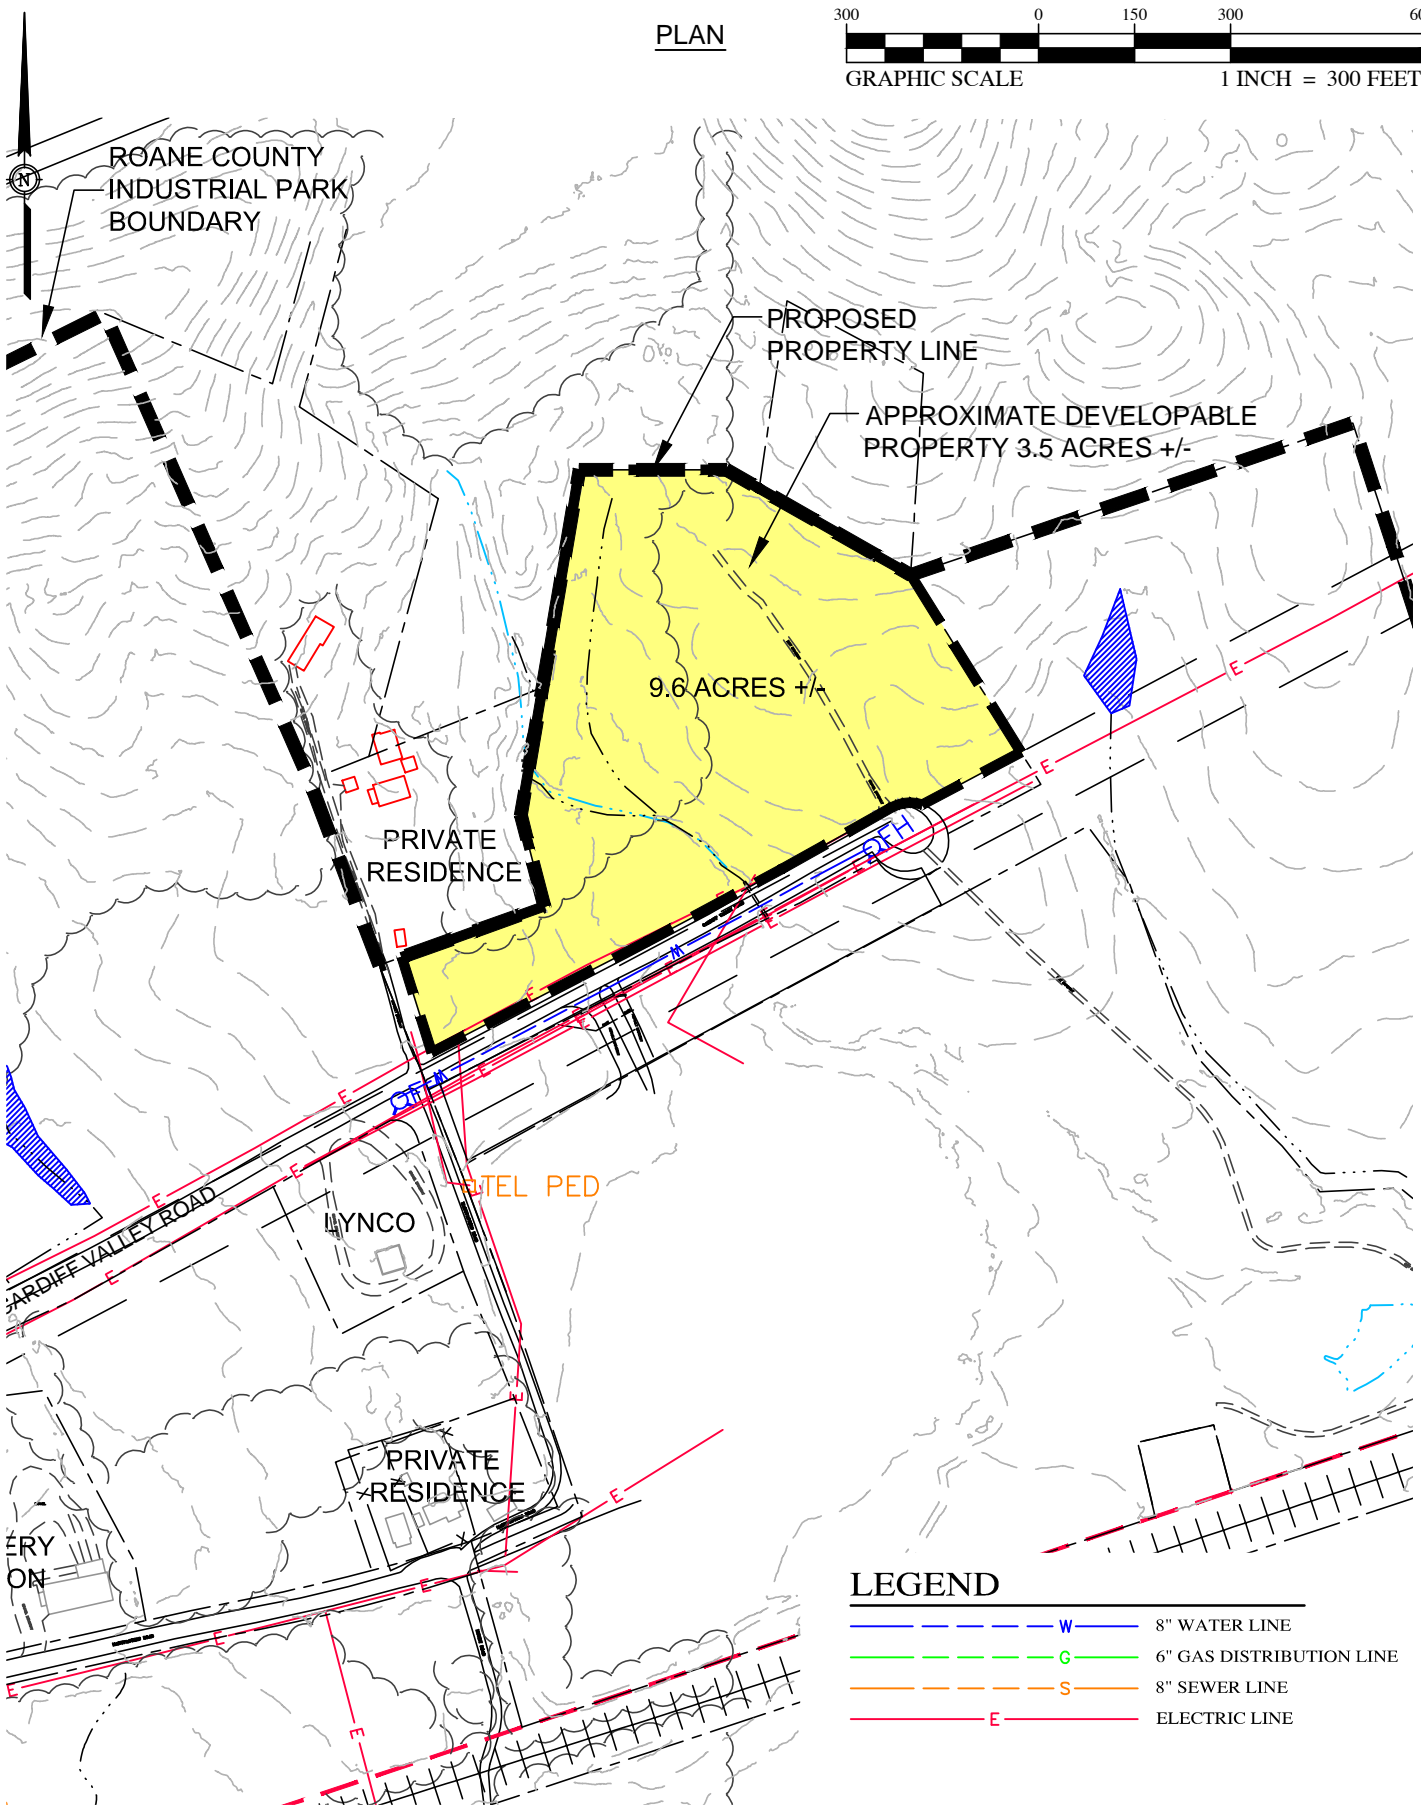


PLAN

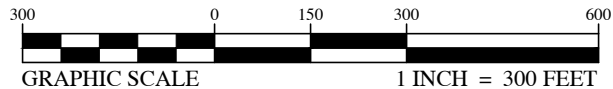

P:\201010.06513.000 RoanCoId - General Marketing\Drawings\RCIP\9.6-Acre Site\07.14.2015.dwg 7/14/2015 4:48 PM ANDREW

McGill
ASSOCIATES
ENGINEERING · PLANNING · FINANCE
2240 SUTHERLAND AVENUE, SUITE 2 KNOXVILLE, TN 37919 PH: (865) 540-0801

ROANE COUNTY INDUSTRIAL PARK
ROANE COUNTY, TENNESSEE

JOB NO.: 10.06513
DATE: JULY, 2015
DESIGNED BY: QEC
CADD BY: QEC
DESIGN REVIEW: _____
CONST. REVIEW: _____
07.14.2015.dwg

9.6 - ACRE SITE
SITE MAP

SHEET
2 OF 2