


LEGEND

- 10" WATER LINE
- 6" GAS DISTRIBUTION LINE
- 8" SEWER LINE
- ELECTRIC LINE
- / / / / / WETLAND
- - - - - WET WEATHER CONVEYANCE
- - - - - TREE LINE
- PROPOSED MAJOR CONTOUR
- PROPOSED MINOR CONTOUR
- STREAM
- WETLAND BOUNDARY
- WET WEATHER CONVEYANCE

P:\2010\10.06513\000 RoaneCo\01 - General Marketing\Drawings\RCP\180-Acre_Site\2012.08.20_Site_Concept_Plan.dwg 7/24/2013 3:00 PM QUENTIN

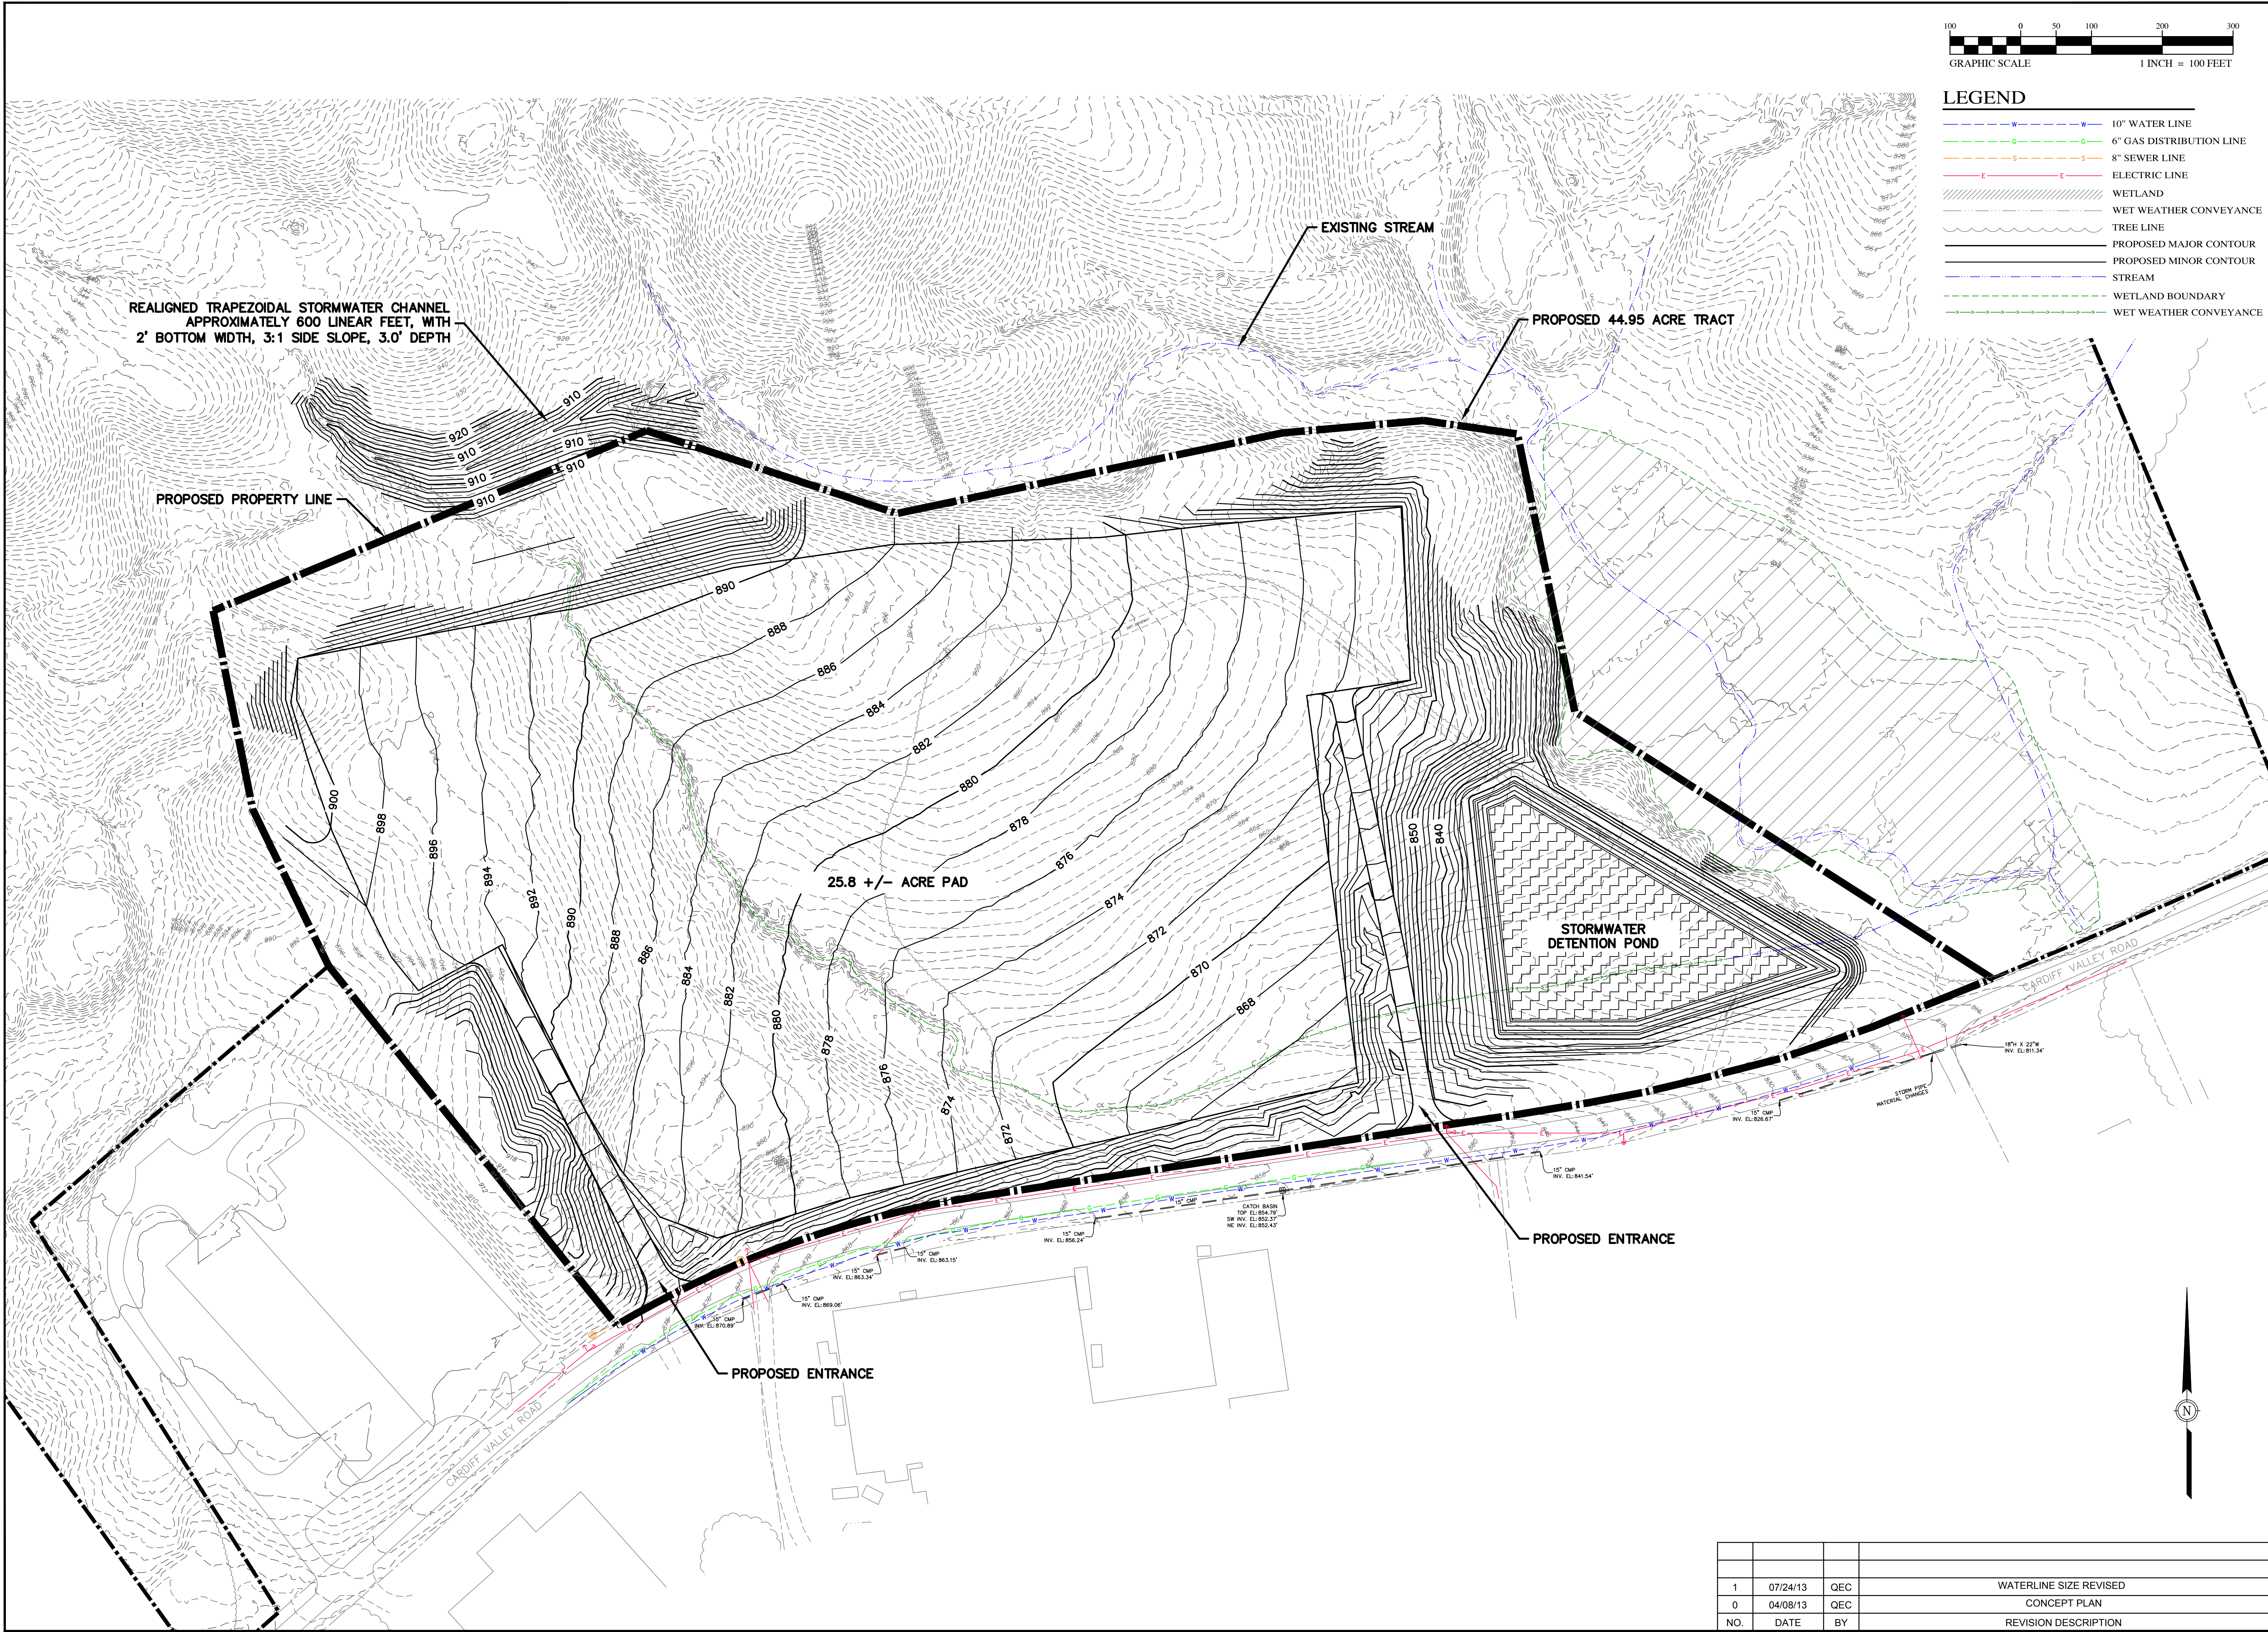

| NO. | DATE | BY | REVISION DESCRIPTION |
|-----|----------|-----|------------------------|
| 1 | 07/24/13 | QEC | WATERLINE SIZE REVISED |
| 0 | 04/08/13 | QEC | CONCEPT PLAN |